


MEMORIAL HALL

Produced By:

Lakes Leisure 

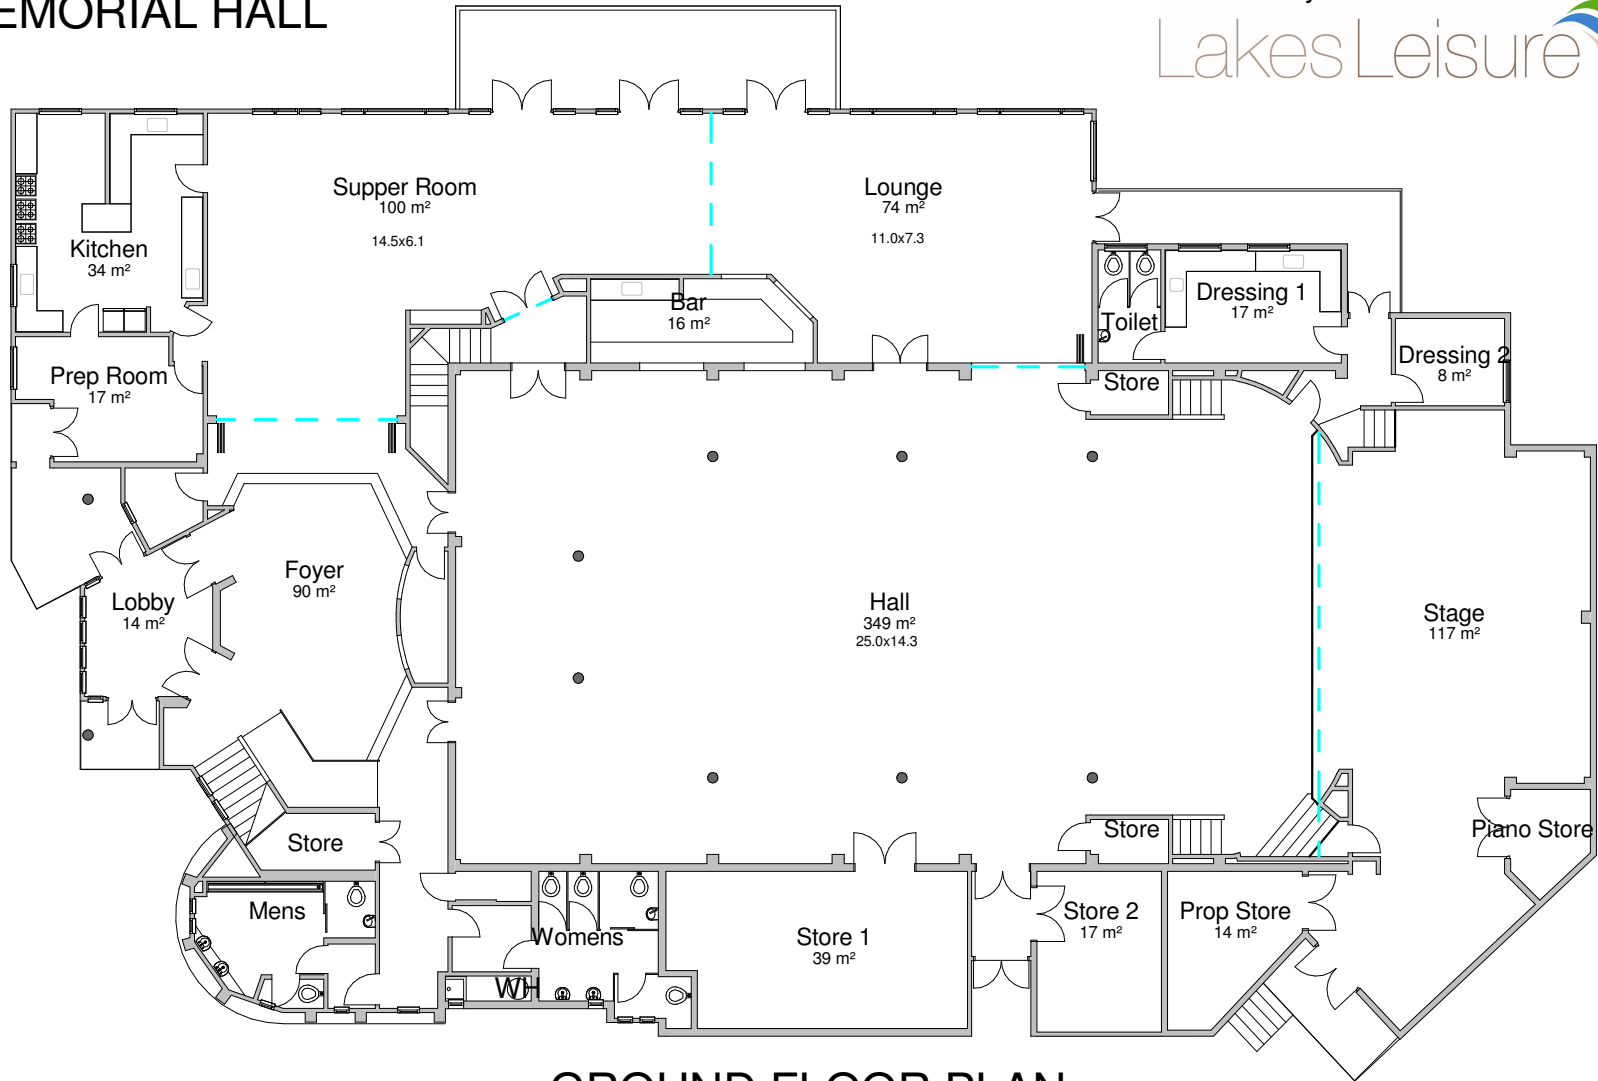

Scale 1 : 200

GROUND FLOOR PLAN

Date 18th February 2009