


# MEMORIAL HALL

Classroom Style

Produced By:

Lakes Leisure 

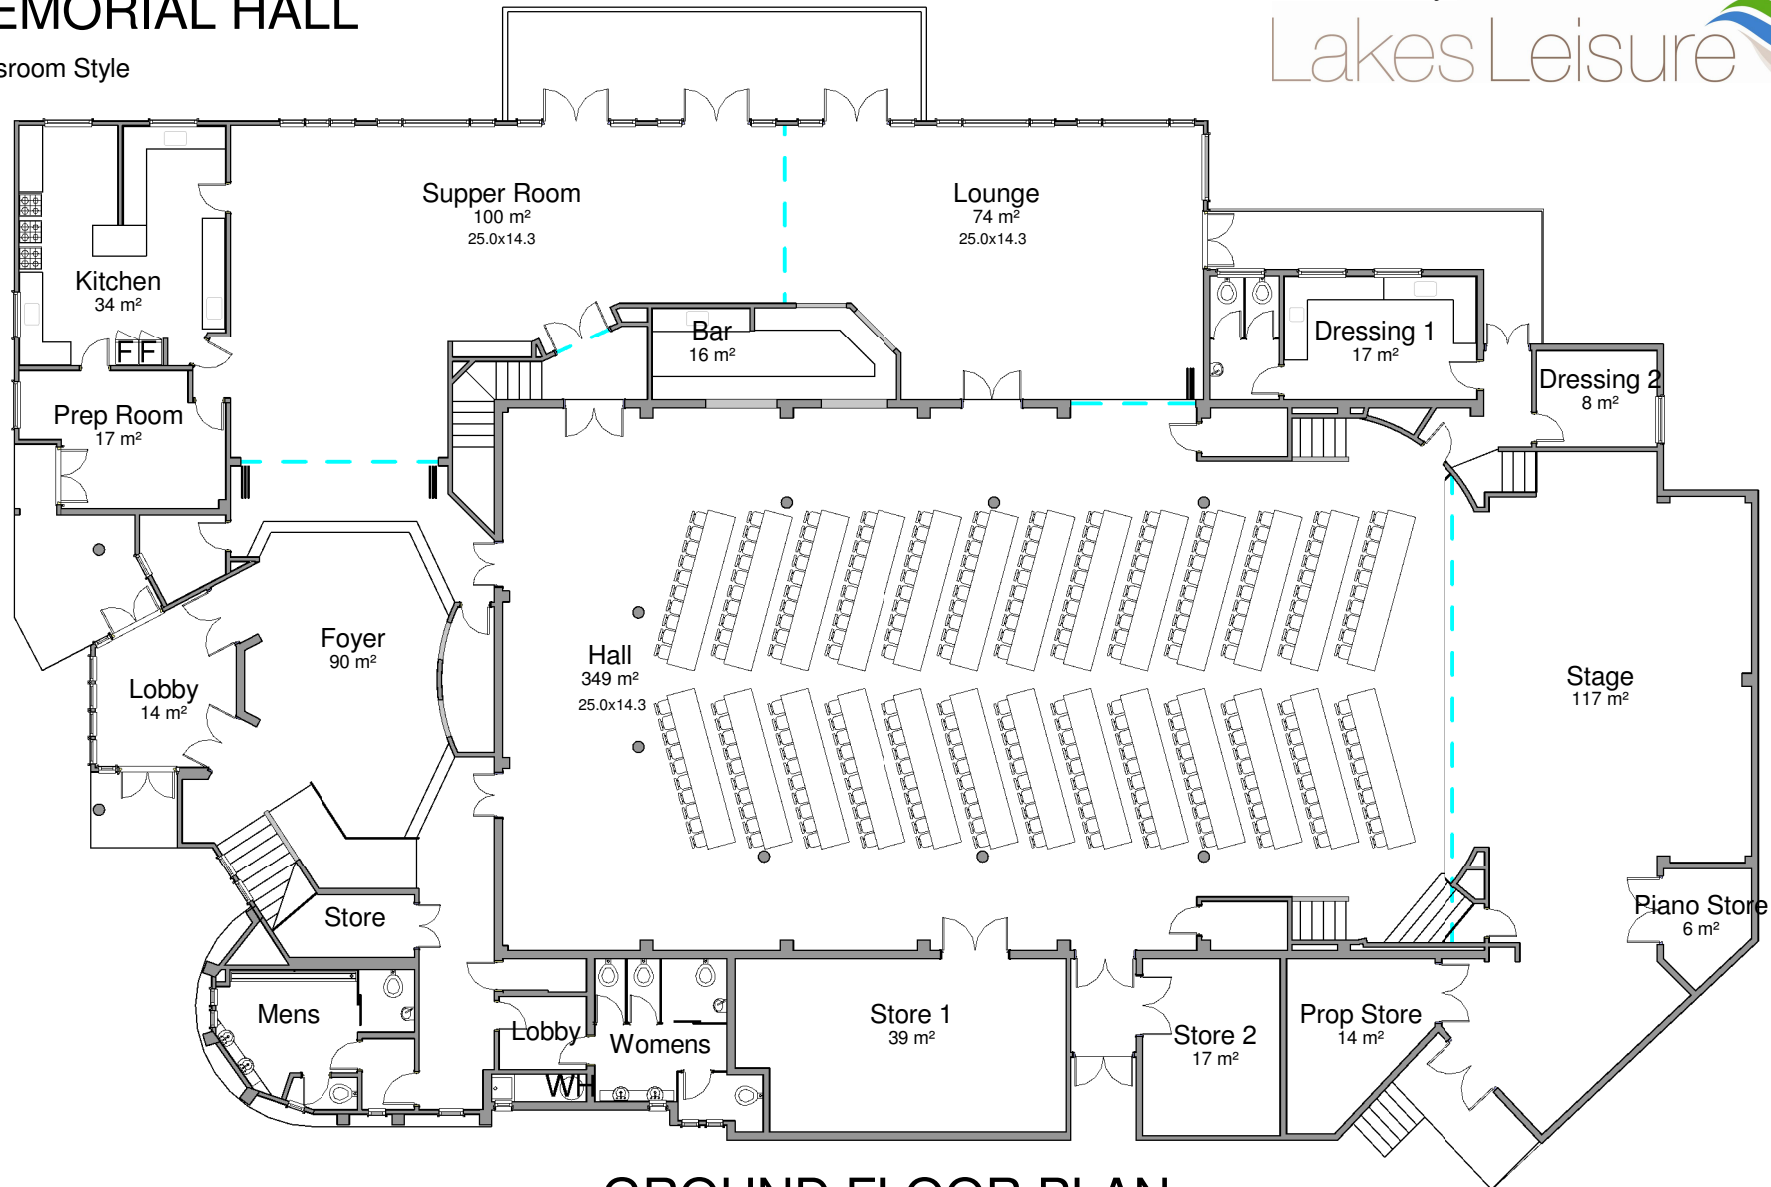

Scale 1 : 200

## GROUND FLOOR PLAN

Date 18th February 2009