


MEMORIAL HALL

Produced By:

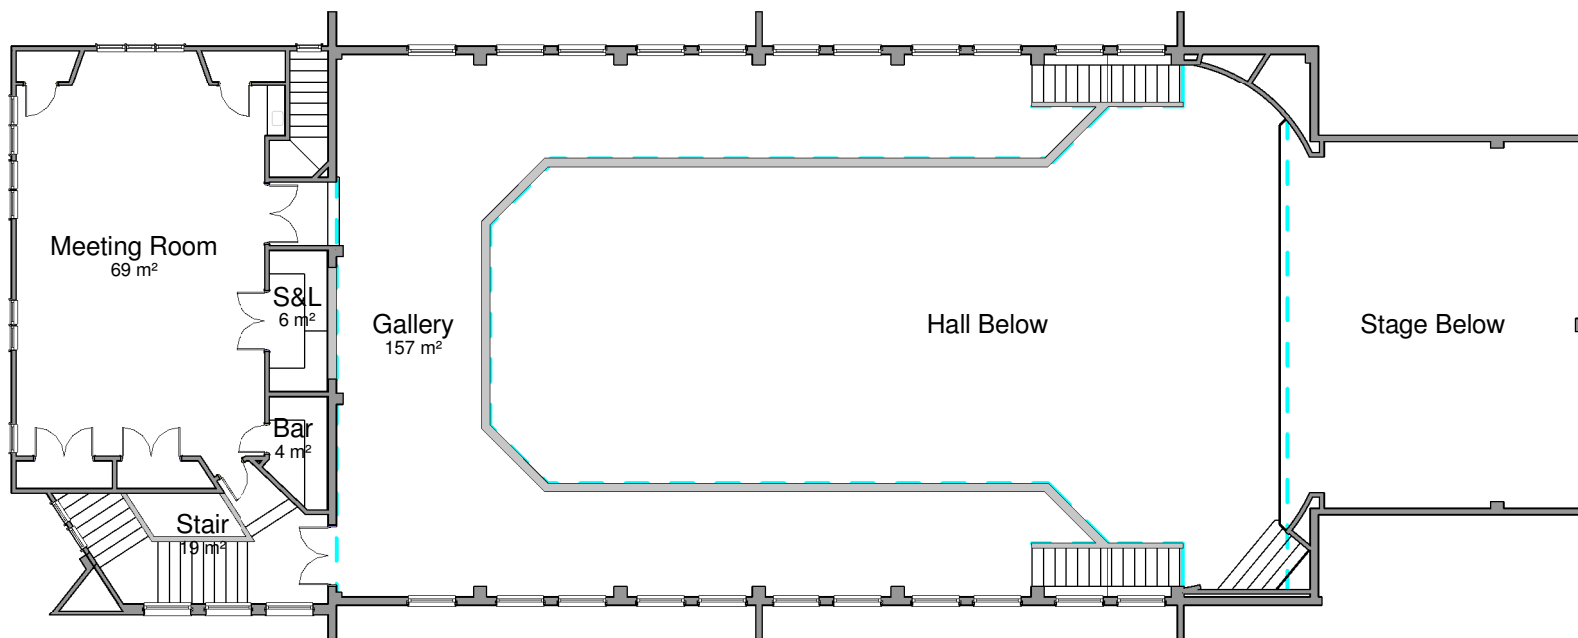

Scale 1 : 200

MEZZANINE FLOOR PLAN

Date 18th February 2009